
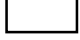
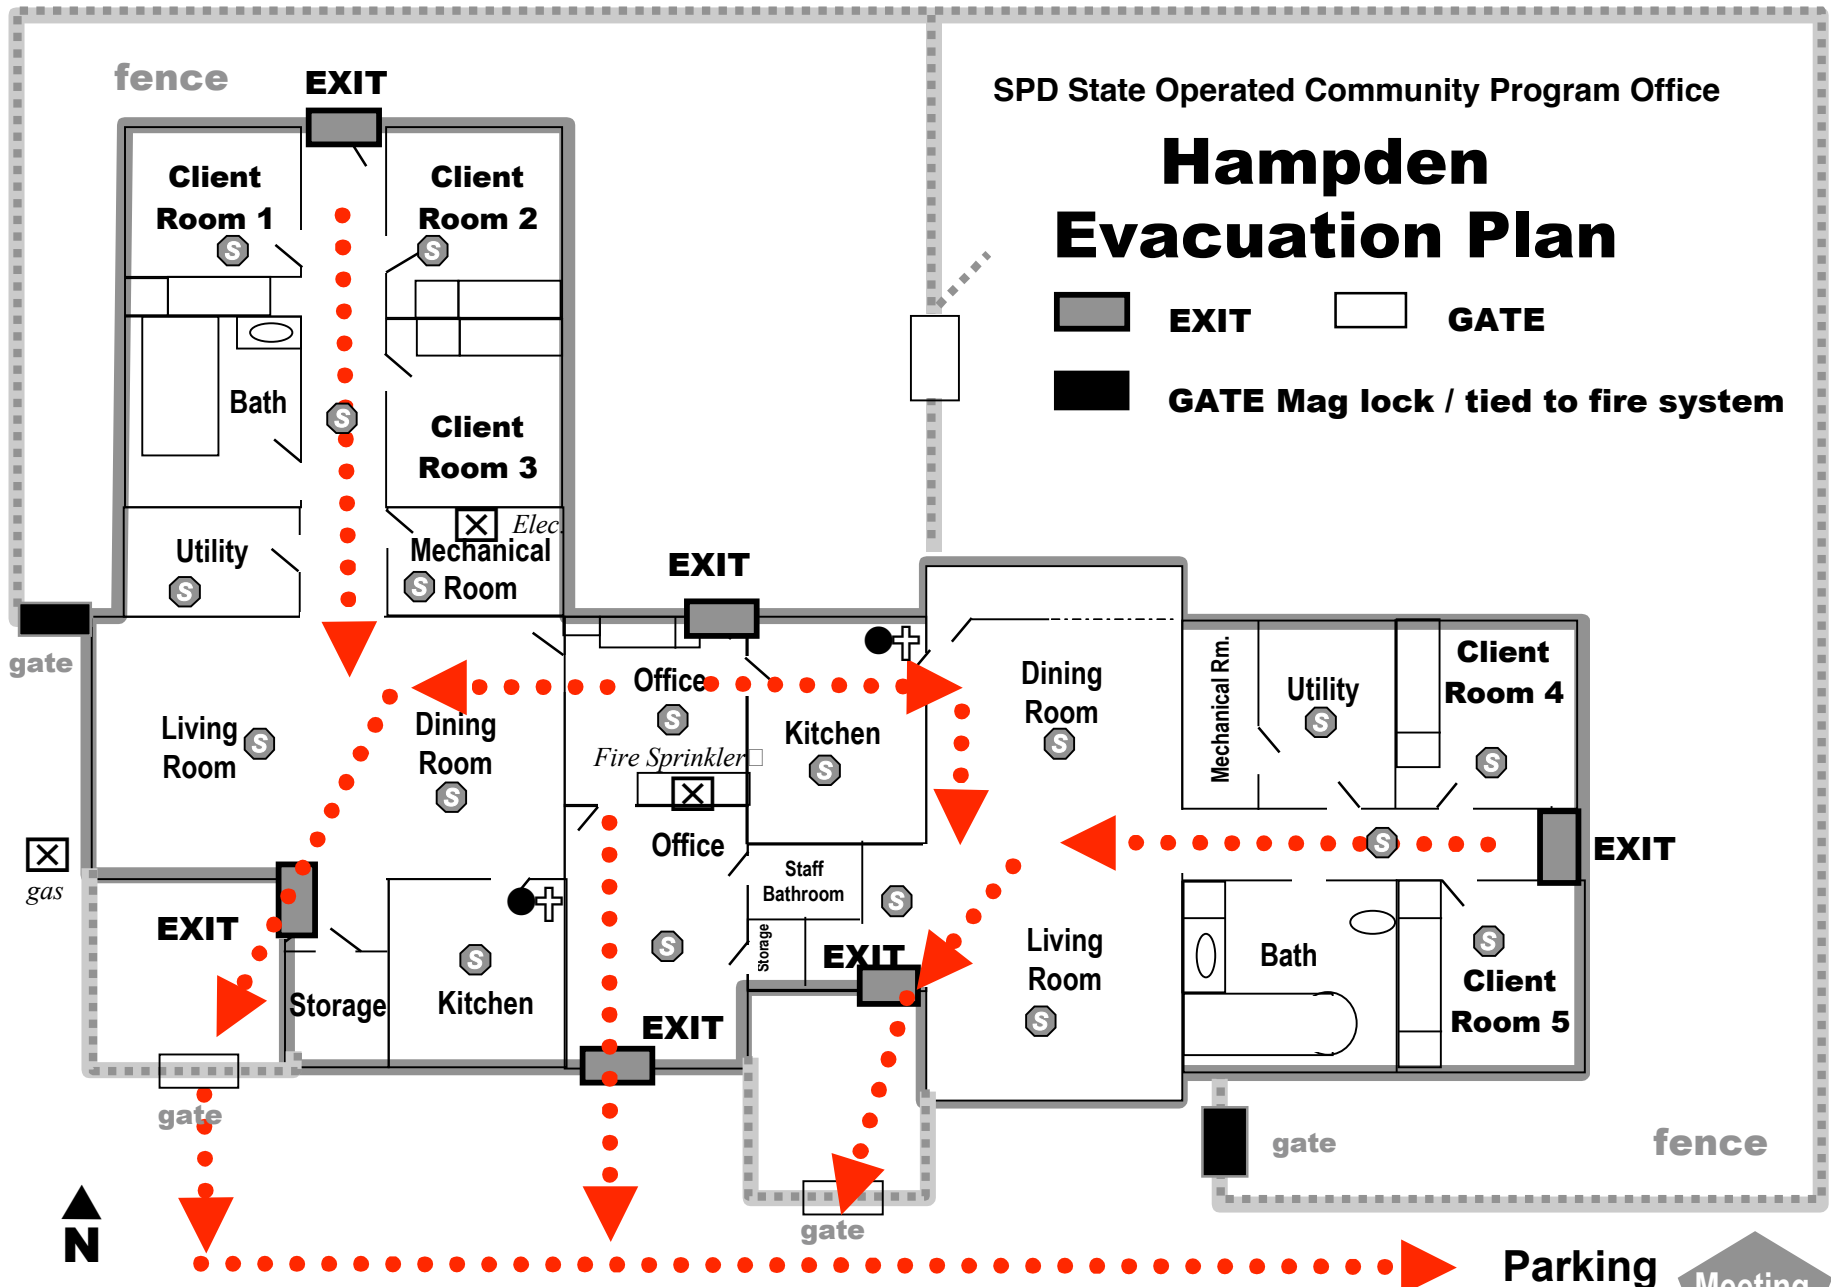


SPD State Operated Community Program Office

Hampden Evacuation Plan

-  EXIT
-  GATE
-  GATE Mag lock / tied to fire system



09/02/09

- Key:
-  Utility shutoff
 -  1st Aid
 -  Fire extinguisher
 -  Smoke detector

Parking Lot
Meeting Area